


PROJECT NAME
STILLWATER ENTERPRISES, LLC. STUDENT HOUSING PROJECT, STILLWATER, OK.
 PROJECT ADDRESS
W. 4th Avenue & S. Hester Street Stillwater, OK 74074

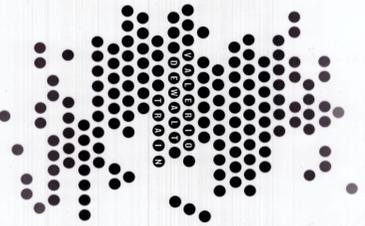

ARCHITECT
VALERIO DEVALU TRAIN ASSOCIATES, INC.
 1000 N. W. 10th Street, Suite 200
 Oklahoma City, Oklahoma 73102
 405.253.7000
 www.valeriodetrain.com

PROJECT TEAM
 ARCHITECT STAFF
 JOSEPH VALERIO
 STEVE SCROLL
 ROMANA TONOLUCA
 CHRISTOPHER AMT
 HELEN BARNETT
 JASON WILSON

VDIA PROJECT NUMBER
 H11030

CONSULTANT
 HENNINGSON ENGINEERS, INC.
 1000 N. W. 10th Street, Suite 200
 Oklahoma City, Oklahoma 73102
 405.253.7177

STRUCTURAL
ROBERT DAVIS ASSOCIATES
 1000 N. W. 10th Street, Suite 200
 Oklahoma City, Oklahoma 73102
 405.253.7177

No.	Revisions	Date
1	OWNER REVIEW	12/10/2015
2	SCHEMATIC DESIGN	12/28/2015
3	PRELIMINARY DESIGN	01/02/2016
4	100% CD - PERMITS	02/24/2016
5	REVISION (TEMP)	03/02/2016
6	ALTERNATE COMPLIANCE	02/26/2016
7	SUBMITTAL	02/26/2016

FOR INFORMATION ONLY
 © 2016 VALERIO DEVALU TRAIN ASSOCIATES, INC.


SHEET TITLE
EXTERIOR ELEVATIONS NORTH & EAST

SHEET NUMBER
A2-01

FINISH LEGEND
 STU-1 STUCCO (FIELD)
 STU-2 STUCCO (ACCENT)
 STU-3 STUCCO (ACCENT)
 BR-1 BRICK
 MT-2 PERE METAL PANEL

WINDOW TYPE
 (X) WINDOW TYPE

GENERAL NOTES:
 REFER TO SHEET A-1 FOR EXTERIOR MATERIAL AND FINISH SPECIFICATIONS
 REFER TO SHEET A-11 FOR WINDOW SCHEDULE AND DETAILS

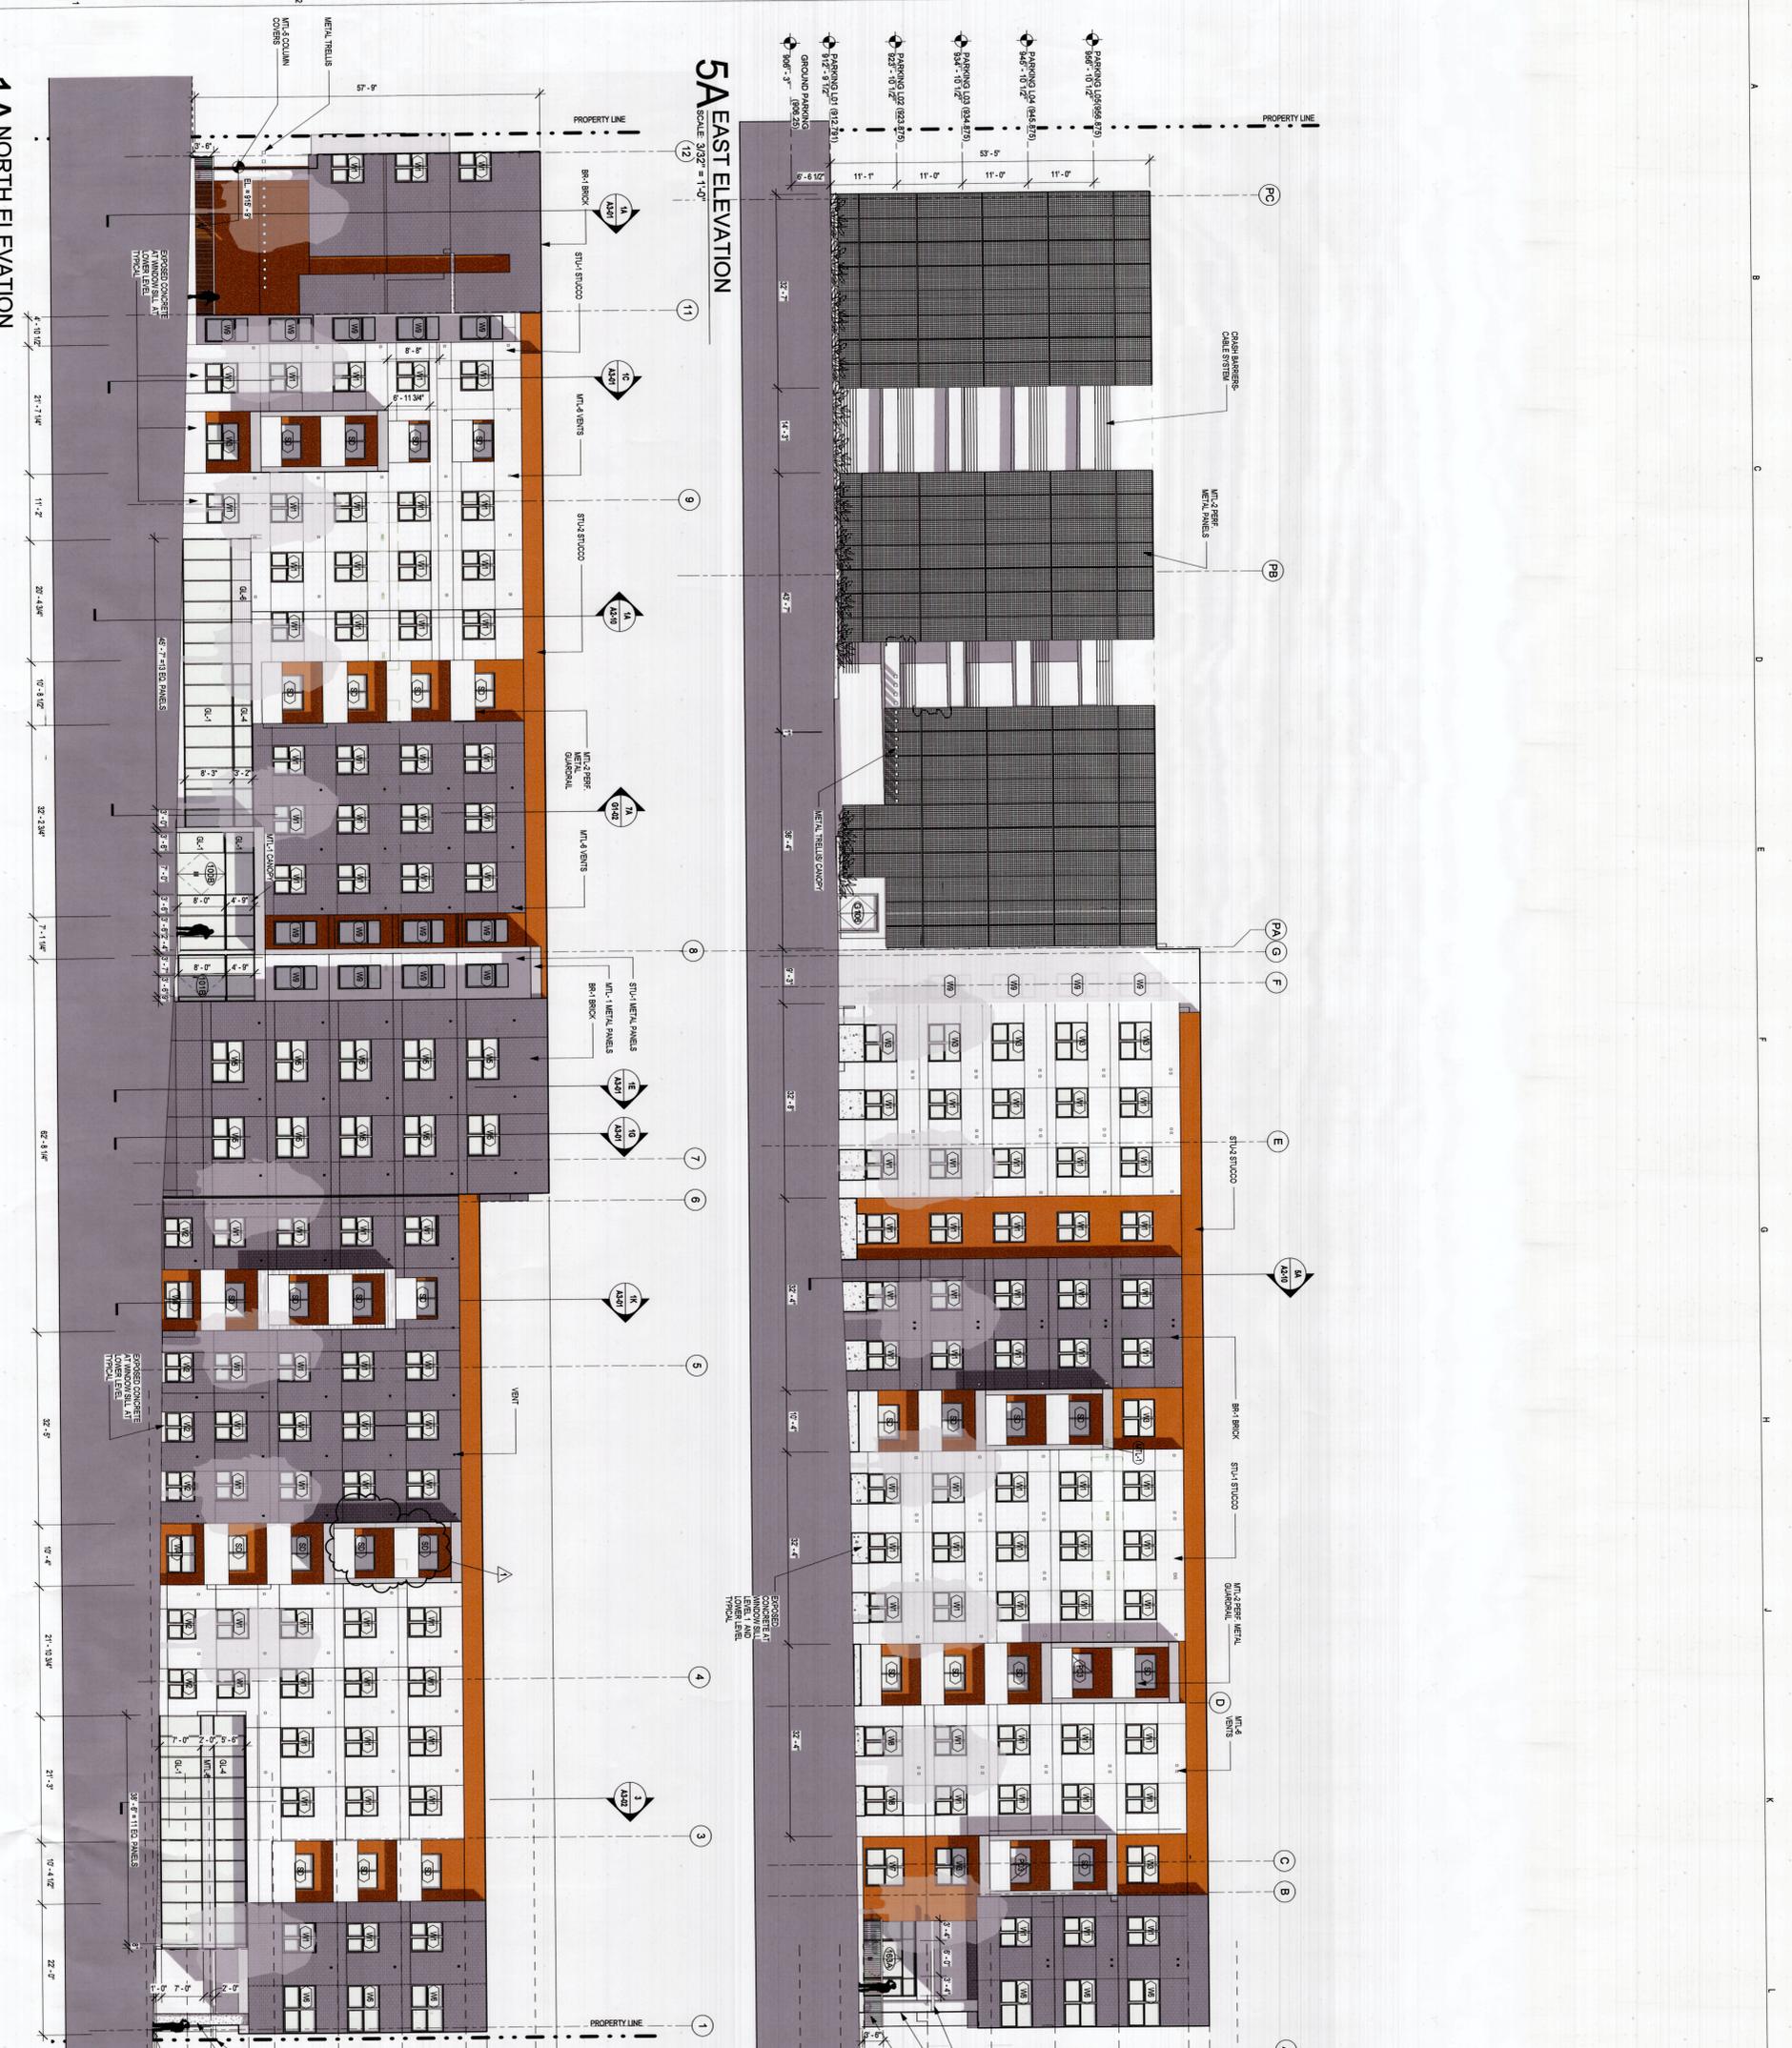


5A EAST ELEVATION
 SCALE: 3/32" = 1'-0"

1A NORTH ELEVATION
 SCALE: 3/32" = 1'-0"

PROJECT NAME
STILLWATER
ENTERPRISES, LLC.
STUDENT HOUSING
PROJECT
STILLWATER, OK.

PROJECT ADDRESS
 W 4th Avenue
 & S Hester Street
 Stillwater, OK
 74074

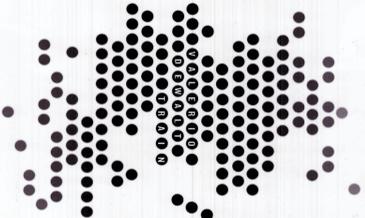

ARCHITECT
 VALERIO TRUINI ASSOCIATES, INC.
 500 N. DEARBORN, SUITE 800
 CHICAGO, IL 60654
 312.467.1000
 www.valtrui.com

PROJECT TEAM
 JOSEPH VALERIO
 ROBINNA TONOLLO
 VERONICA WACHOJA
 HARA SWATTI
 JOHN RIZZO

ARCHITECT STAMP

VITA PROJECT NUMBERS
 141100

CONSULTANT
 MERRIFIELD ENGINEERS, INC.
 3336 BRADSHAW DRIVE, SUITE 200
 HOUSTON, TX 77062
 713.863.9300


STRUCTURAL
 MERRIFIELD ENGINEERS & ASSOCIATES
 440 SOUTH MAIN STREET
 SUITE 100
 STILLWATER, OK 74078
 405.423.2333

No.	Issue For	Date
1	ISSUES FOR PERMIT	02/19/2016
2	ISSUES FOR PERMIT	02/22/2016
3	ISSUES FOR PERMIT	02/22/2016
FOR INFORMATION ONLY
 © 2016 VALERIO TRUINI ASSOCIATES, INC.

SHEET TITLE
EXTERIOR ELEVATIONS
SOUTH & WEST

SHEET NUMBER
A2-02

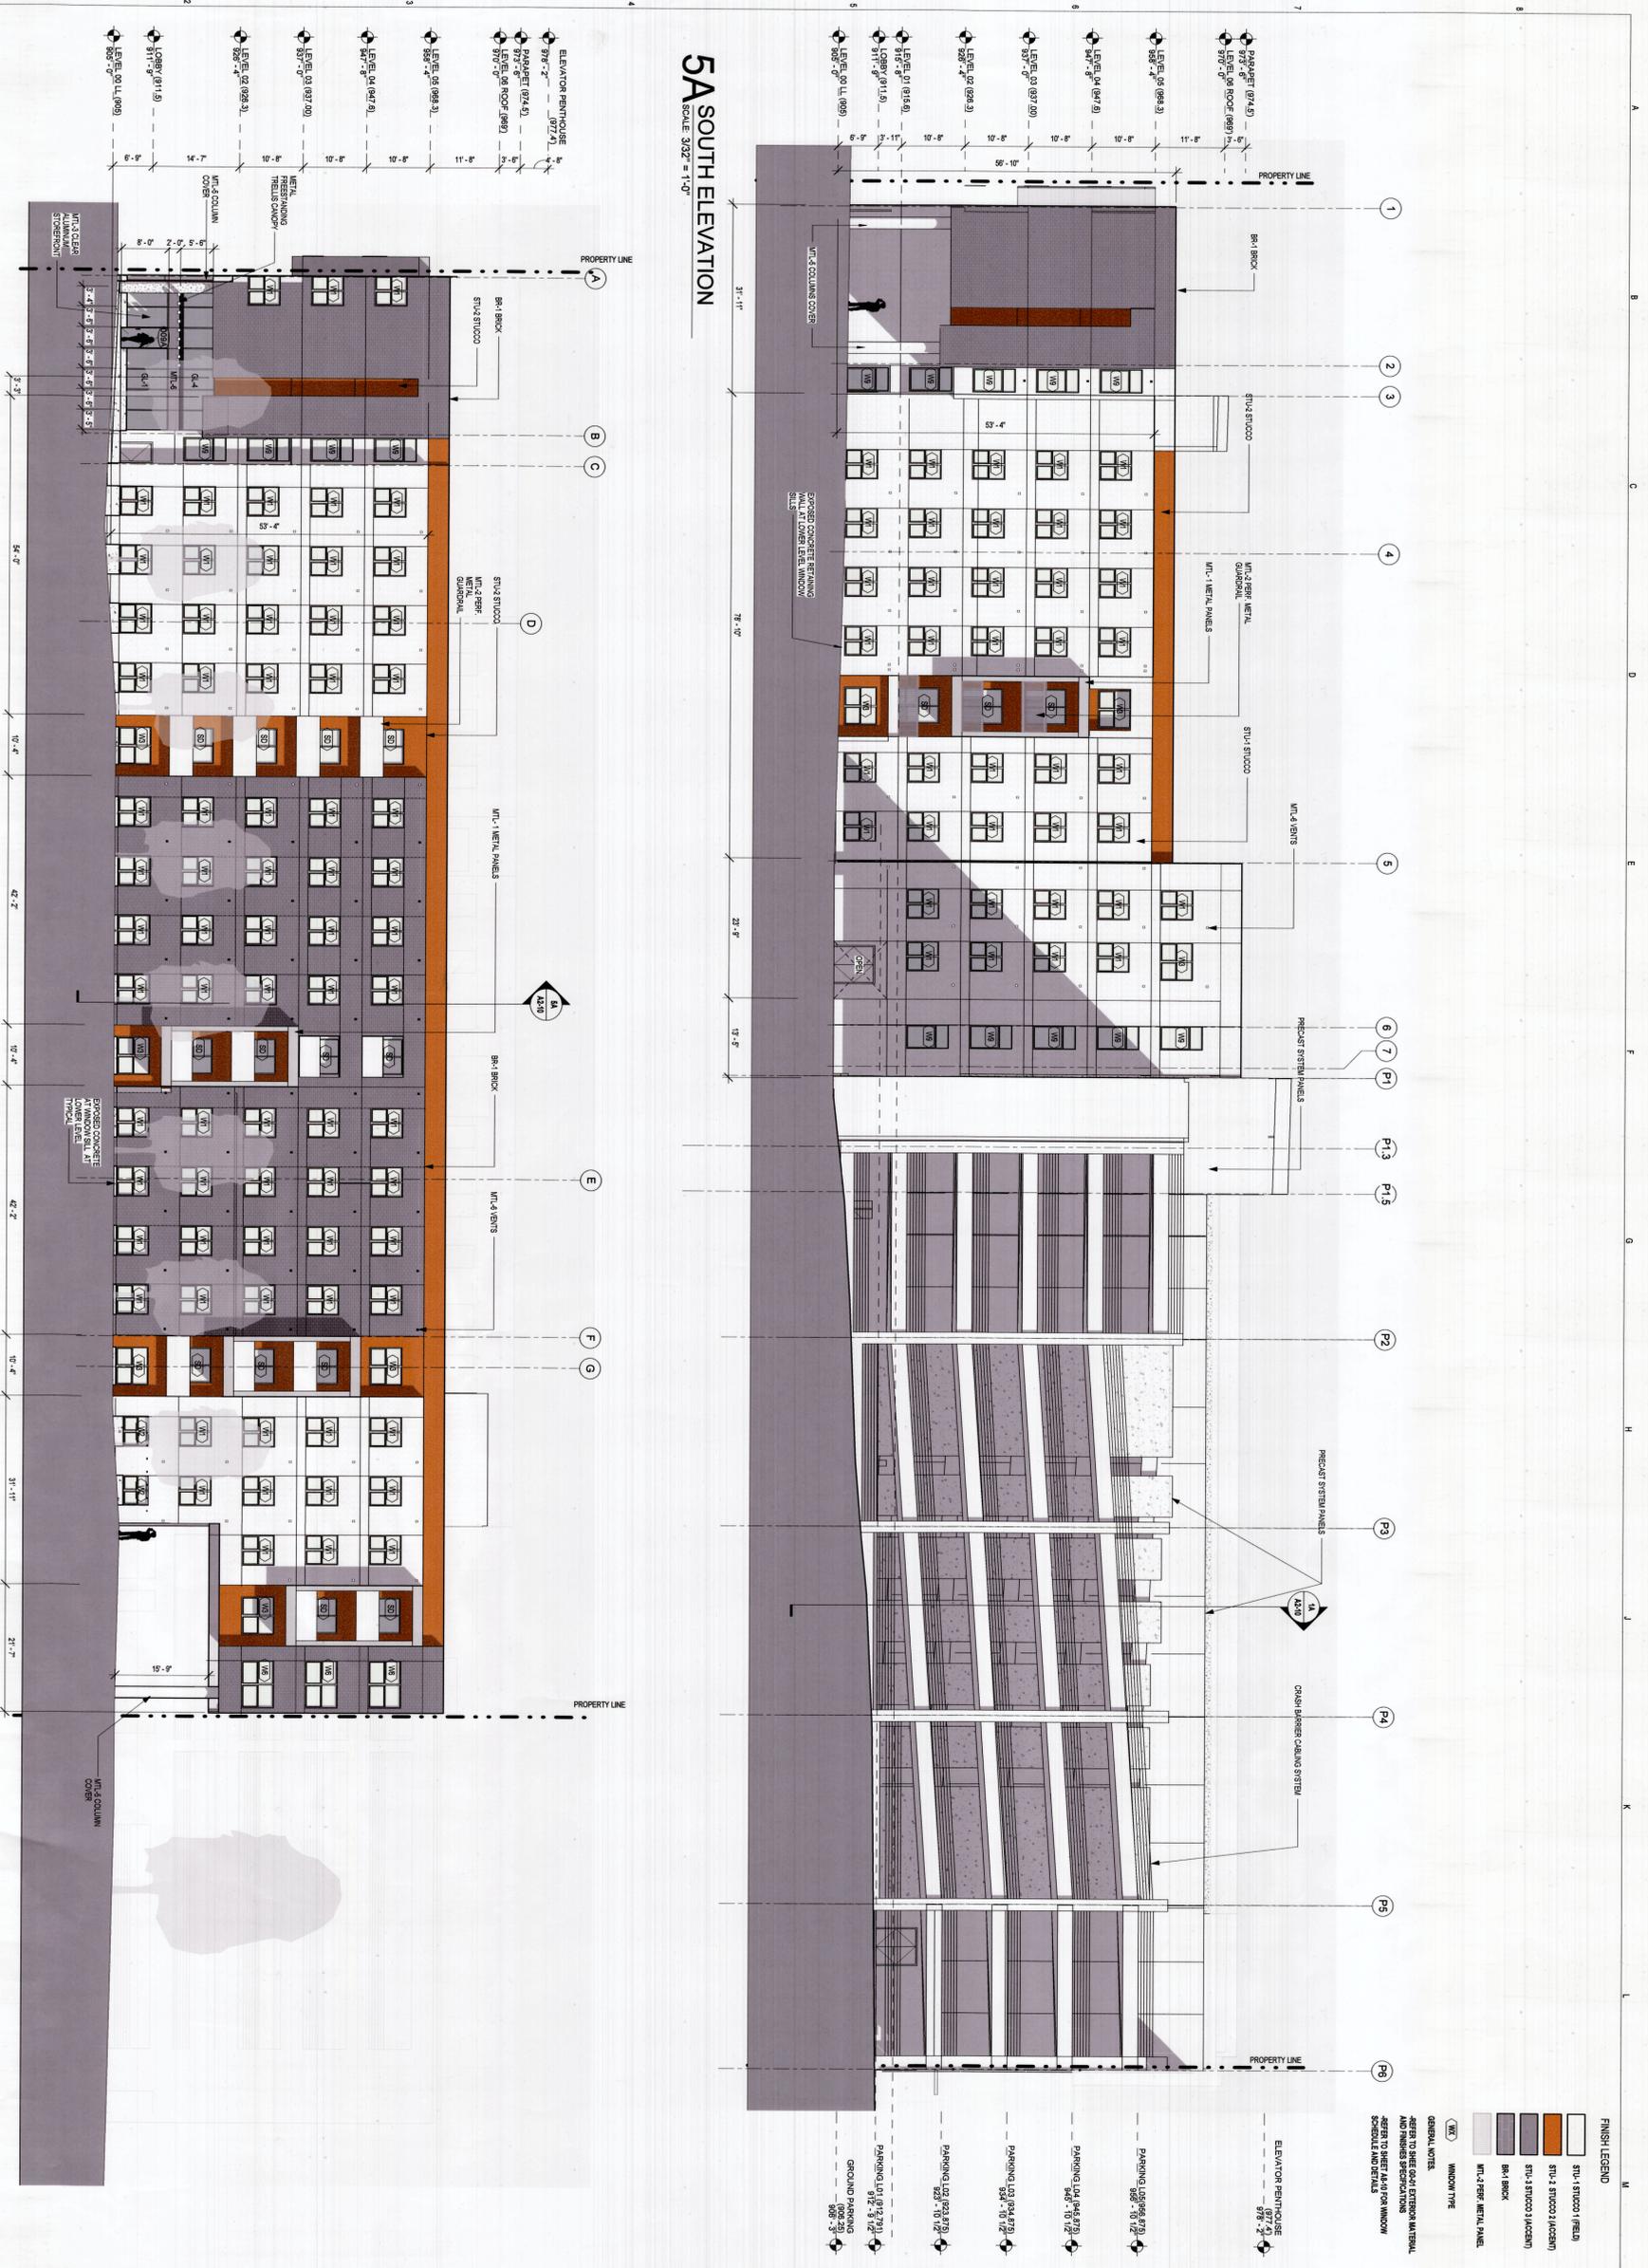

5A SOUTH ELEVATION
 SCALE 3/32" = 1'-0"

1A WEST ELEVATION
 SCALE 3/32" = 1'-0"







W. 4TH AVE AND S. RAMSEY ST. LOOKING SOUTHWEST



W. 4TH AVE AND S. HESTER ST. LOOKING SOUTHWEST

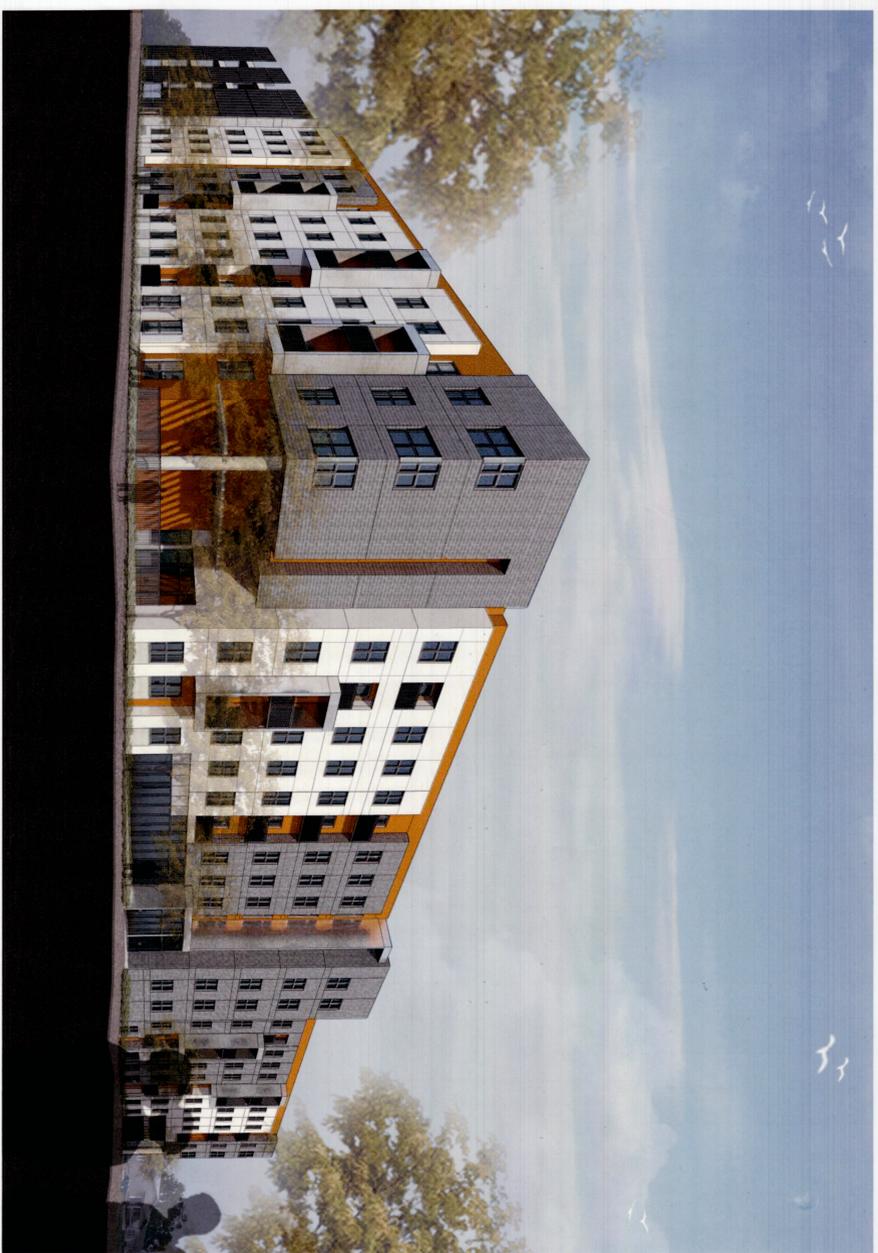

PROJECT NAME
STILLWATER ENTERPRISES, LLC. STUDENT HOUSING PROJECT, STILLWATER, OK.
 PROJECT ADDRESS
 W. 4th Avenue & S. Hester Street
 Stillwater, OK 74074

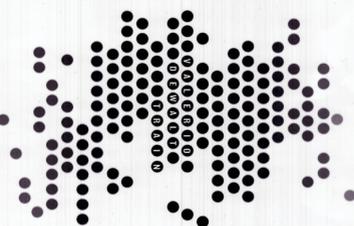

ARCHITECT
 VALERIO DEMAL TRAIN ASSOCIATES, INC.
 500 N. DOUGLASS, SUITE 800
 OKLAHOMA CITY, OK 73102
 312.287.7200
 www.valeriodemal.com

ARCHITECT STAMP
 JESSE HANSEN
 STEVE DODD
 ROMANA TONCOLO
 CHRISTOPHER MITT
 HIRA SHAIKH
 JOHN INOON

VDPA PROJECT NUMBERS
 141030

CONSULTANT
 HESPER
 HENDERSON ENGINEERS, INC.
 1000 S. WYOMING, SUITE 400
 OKLAHOMA CITY, OK 73101
 713.783.7777

STRUCTURAL
 ROBERT CAVANA ASSOCIATES
 448 SOUTH MAIN STREET
 OKLAHOMA CITY, OK 73101
 724.787.8713

CIVIL
 CIVIL ENGINEERING
 P.O. BOX 18
 STILLWATER, OK 74078
 405.355.5555

No.	Issued For	Date
1	SCHEMATIC DESIGN	12/29/2016
2	PRE-APPROVAL MTG ALTERNATE COMPLIANCE SUBMITTAL	01/07/2018 02/28/2018

FOR INFORMATION ONLY
 © 2018 VALERIO DEMAL TRAIN ASSOCIATES, INC.
 SHEET TITLE
RENDERINGS

SHEET NUMBER
GO-02