


DEMO NOTES:


1. REMOVE ALL ROOFING AND ASSOCIATED ACCESSORIES (FLASHINGS, GUTTERS, DOWNSPOUTS, BOOTS, ETC...) FROM AREA OF WORK
2. PROTECT ADJACENT MATERIALS FROM DAMAGE DURING CONSTRUCTION
3. ONLY REMOVE PORTIONS OF ROOF THAT CAN BE REPLACE THE SAME DAY
4. MAINTAIN ROOF DRAINAGE DURING CONSTRUCTION

GENERAL NOTES:


1. SLOPE ALL ROOFS TO DRAIN. SLOPE TO MATCH EXISTING SLOPE.
2. COORDINATE ROOFING COLOR WITH OWNER
3. INSTALL NEW D.S. AND GUTTERS AT ALL AREAS TO RECEIVE NEW WORK. QUANTITY, PLACEMENT, AND DESIGN TO MATCH EXISTING

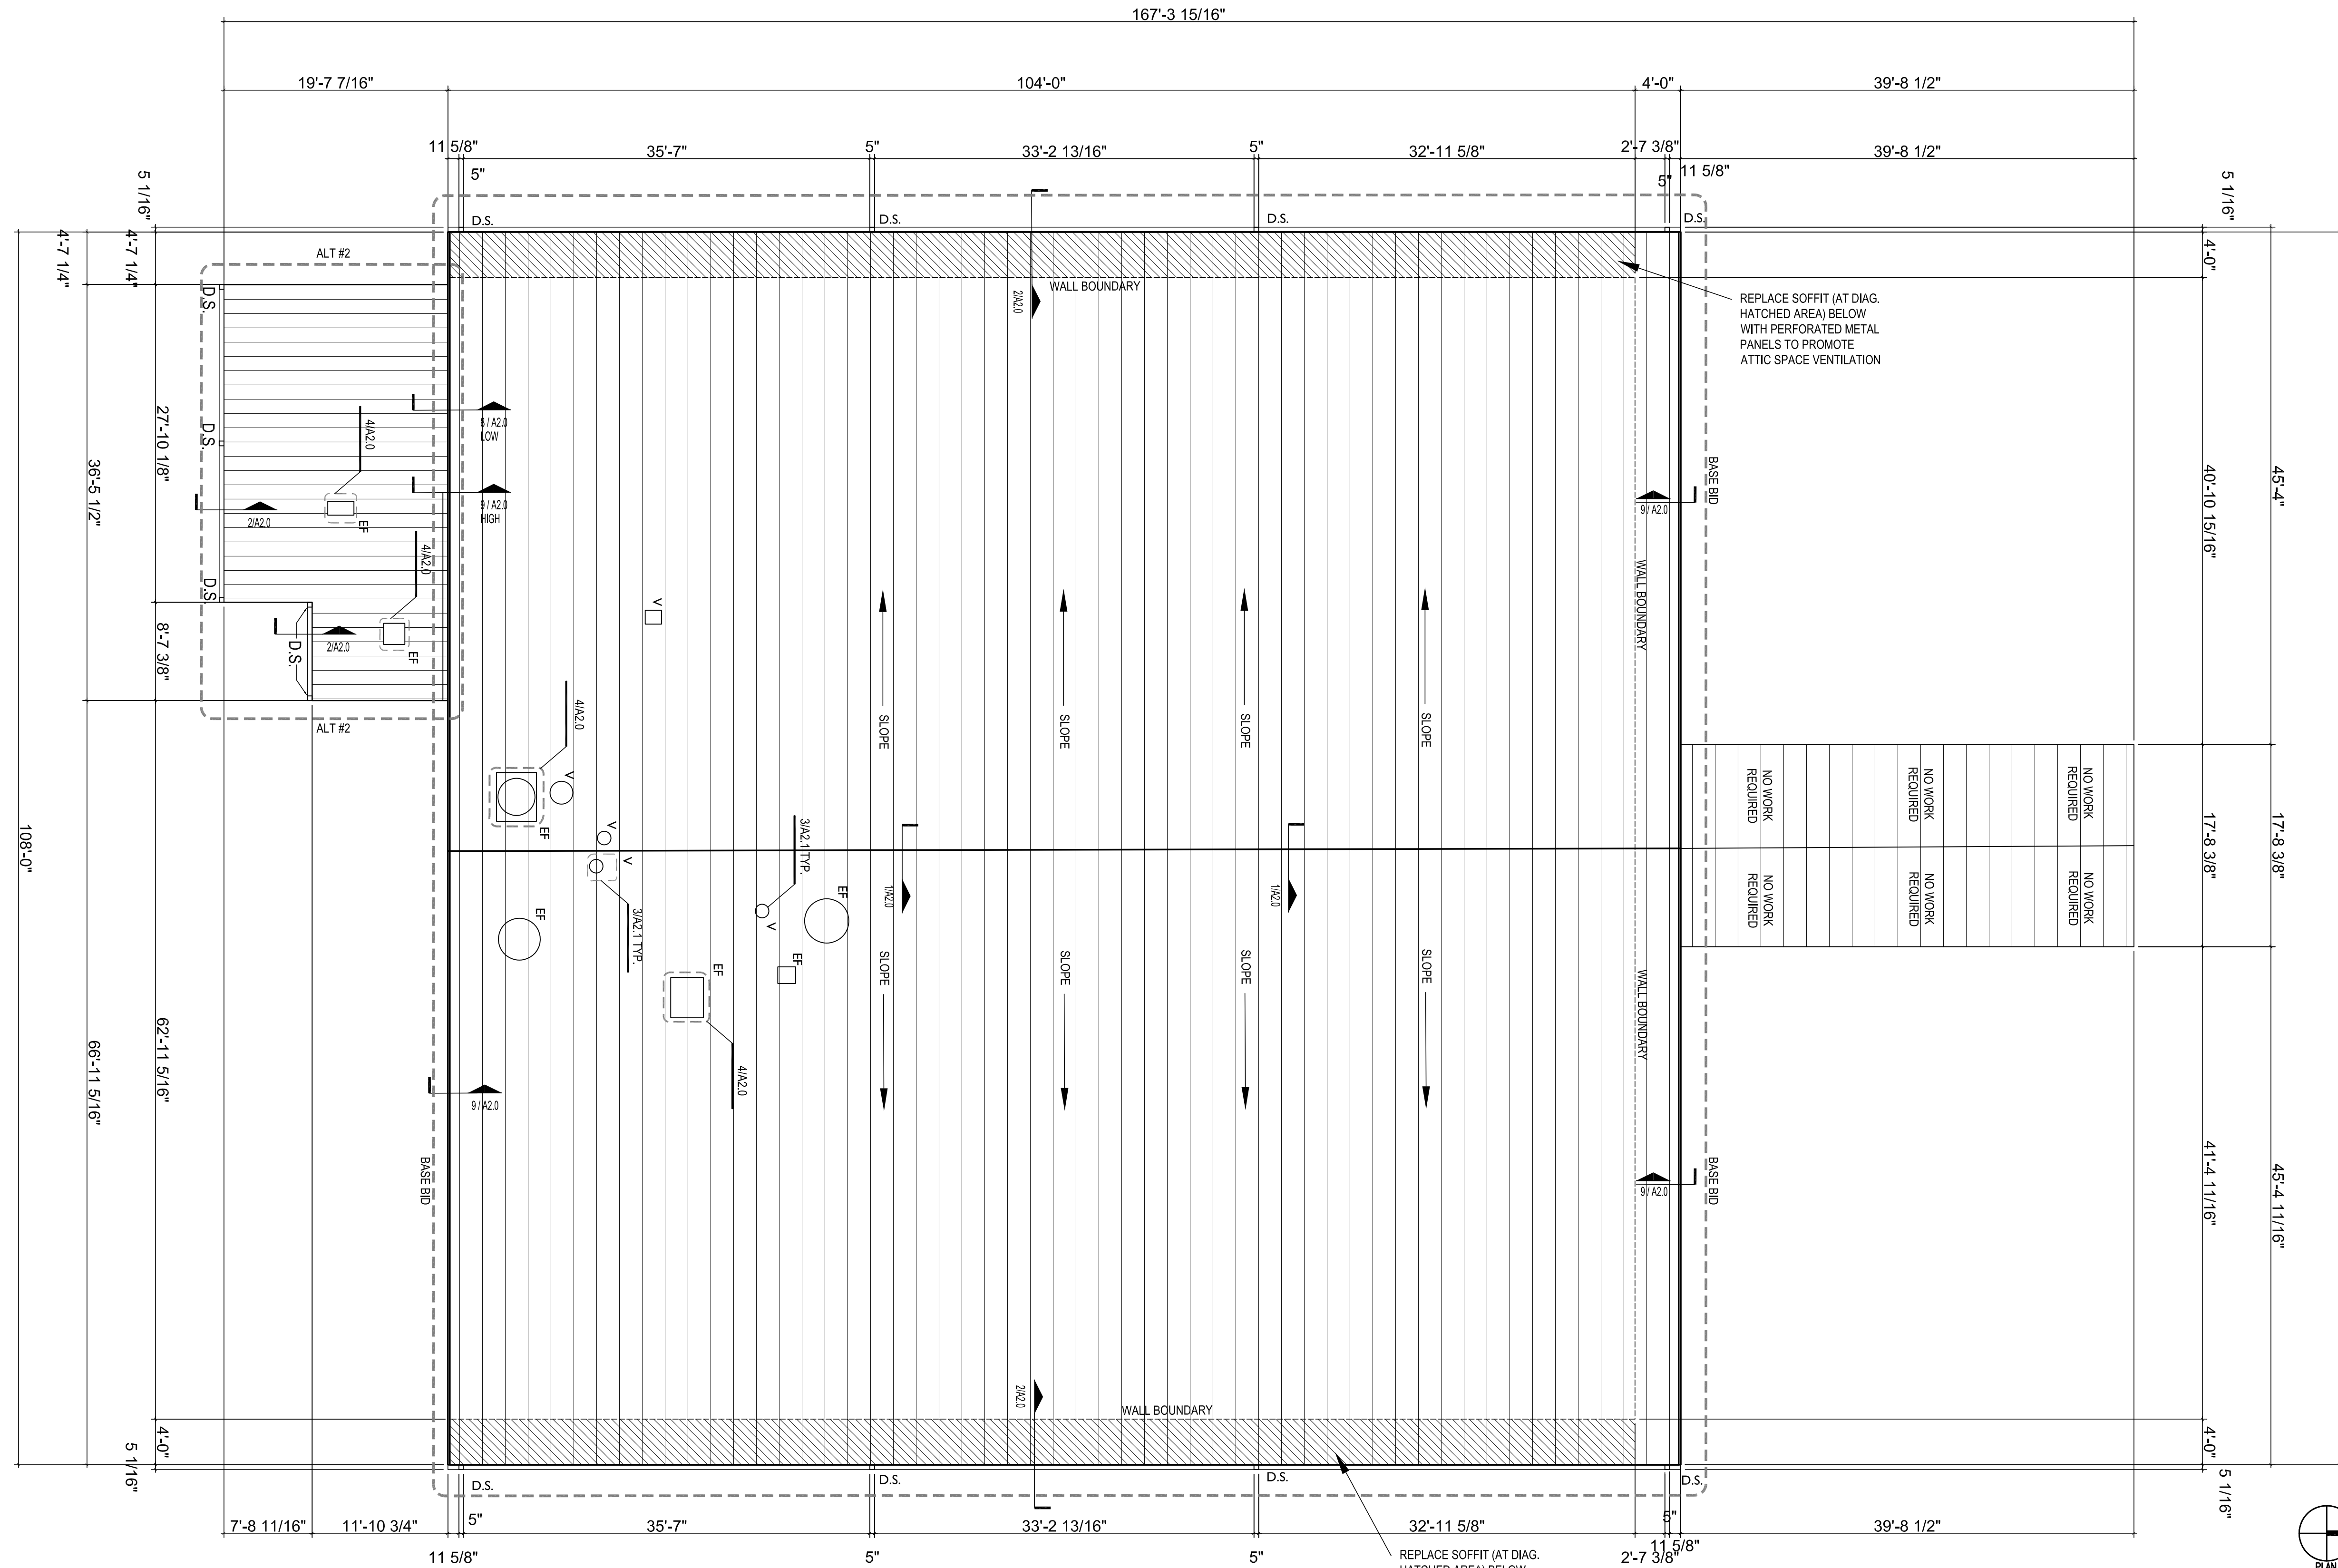


1 Roof Plan
1/8"=1'-0"
PLAN NORTH

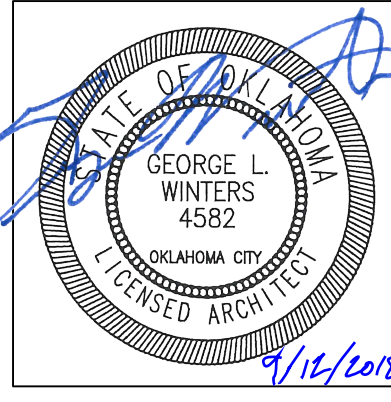


Revision	ROOF PLAN
Project Number	18-031
Sheet Title	
Date	07.27.2018
Sheet No.	A1.0

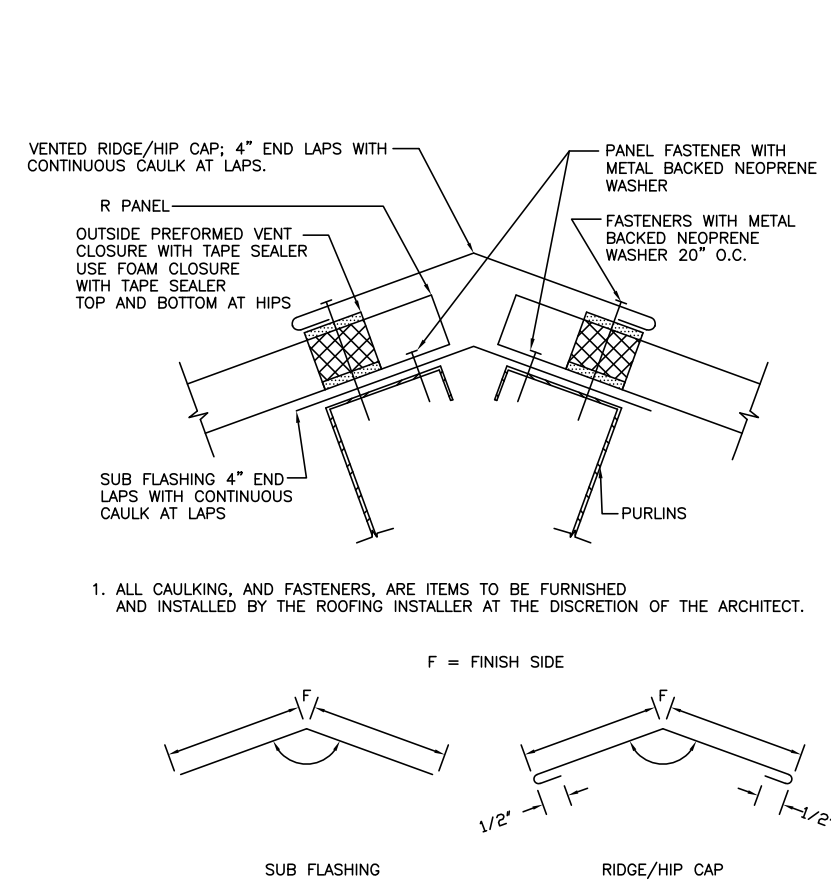


1 | TYPICAL RIDGE DETAIL

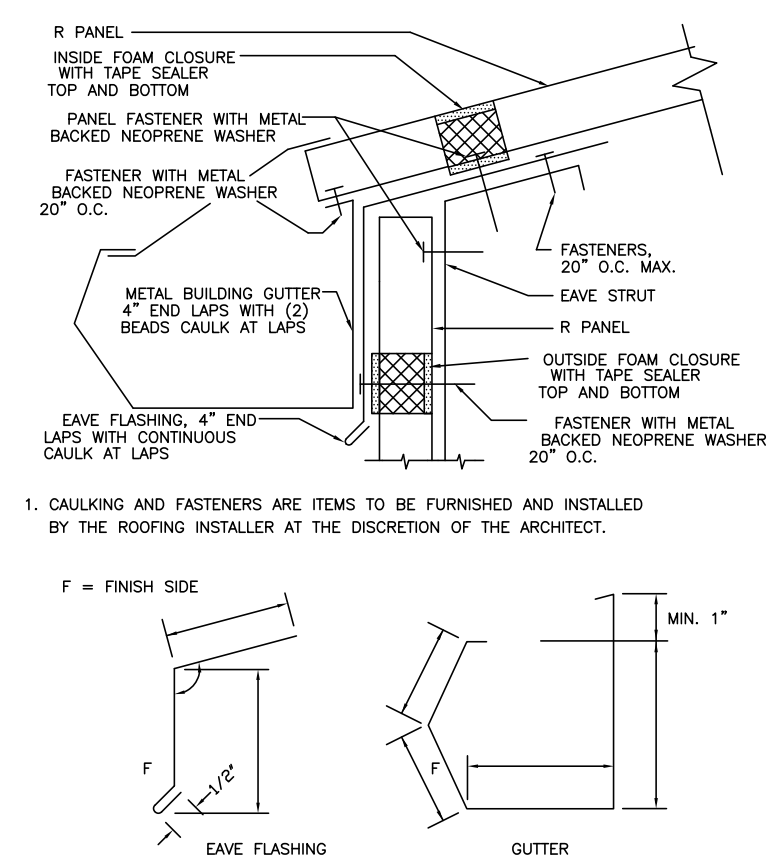


2 | TYPICAL EAVE DETAIL

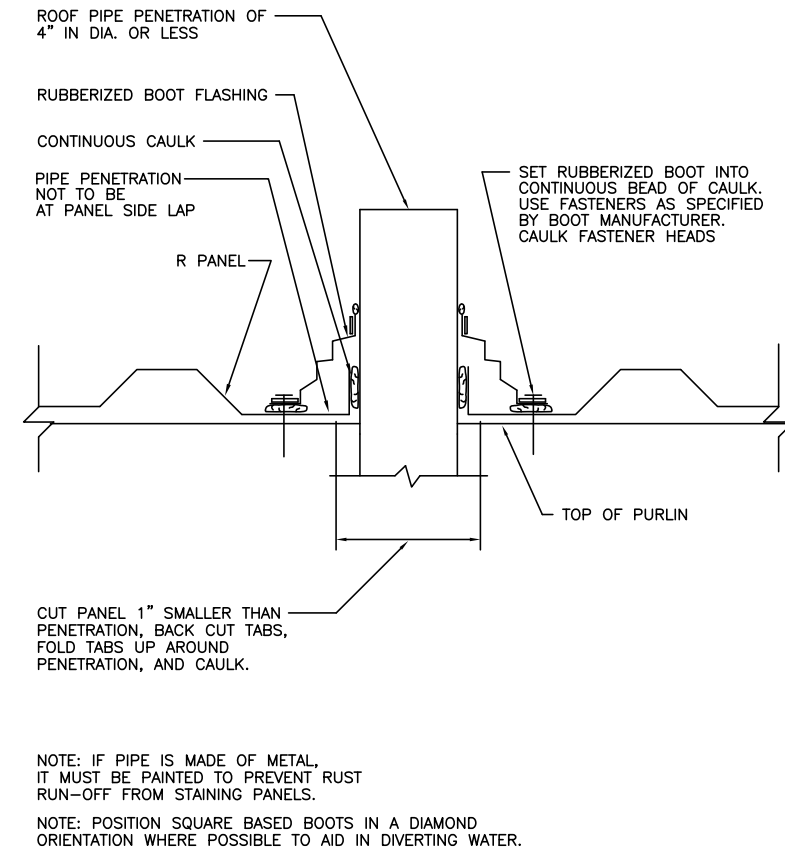


3 | TYPICAL PIPE PENETRATION DETAIL

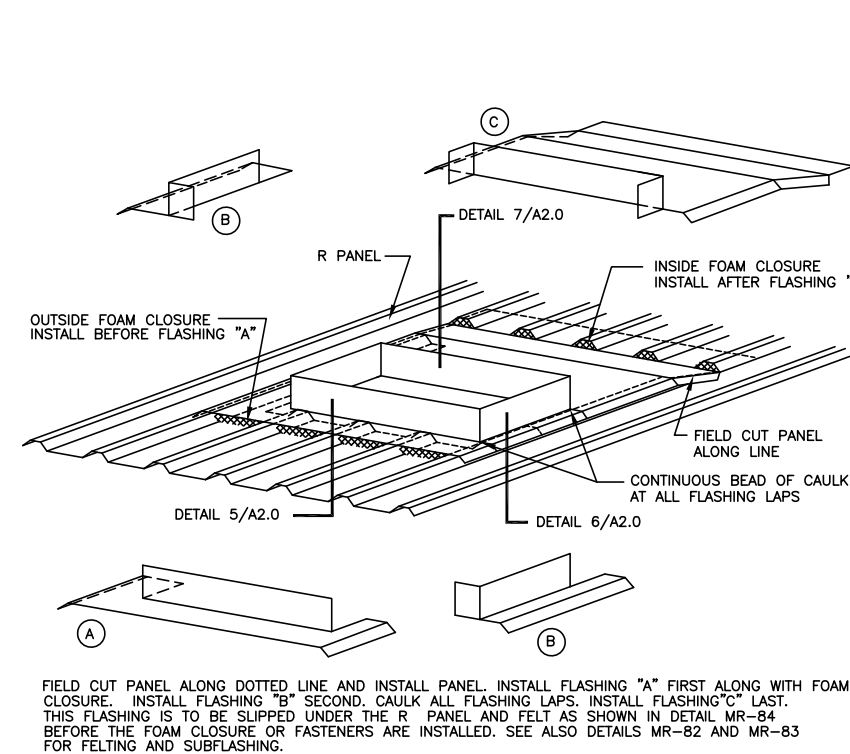


4 | TYPICAL SQUARE PENETRATION

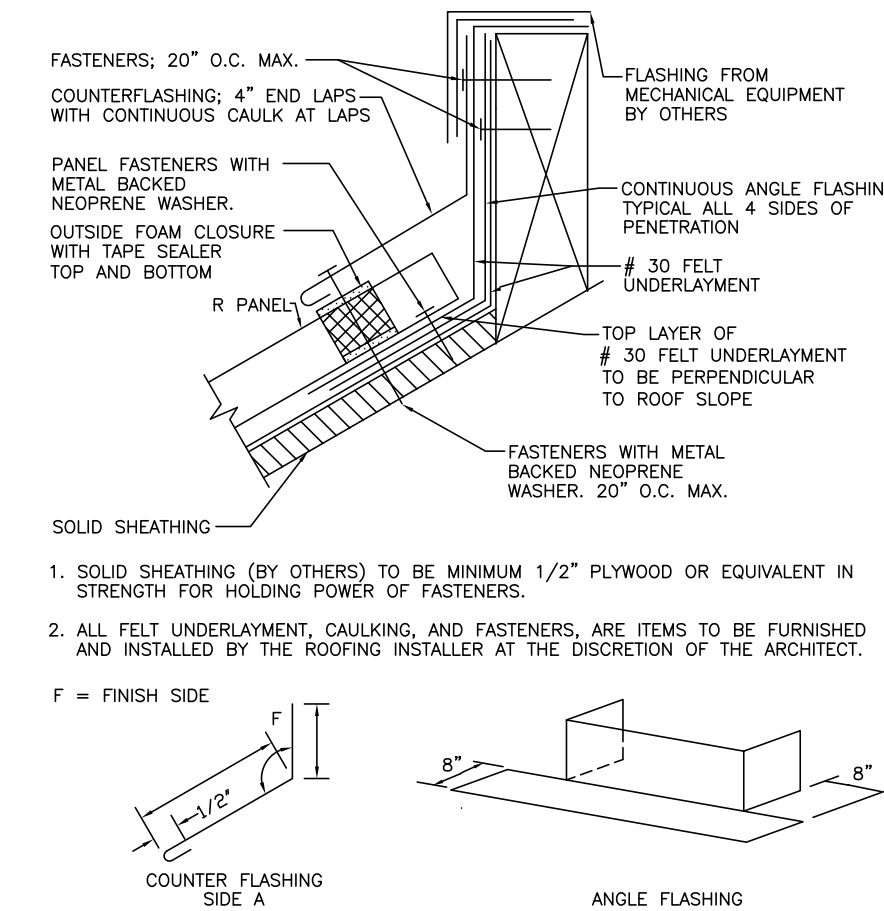


5 | TYPICAL SQUARE PENETRATION (SIDE A)

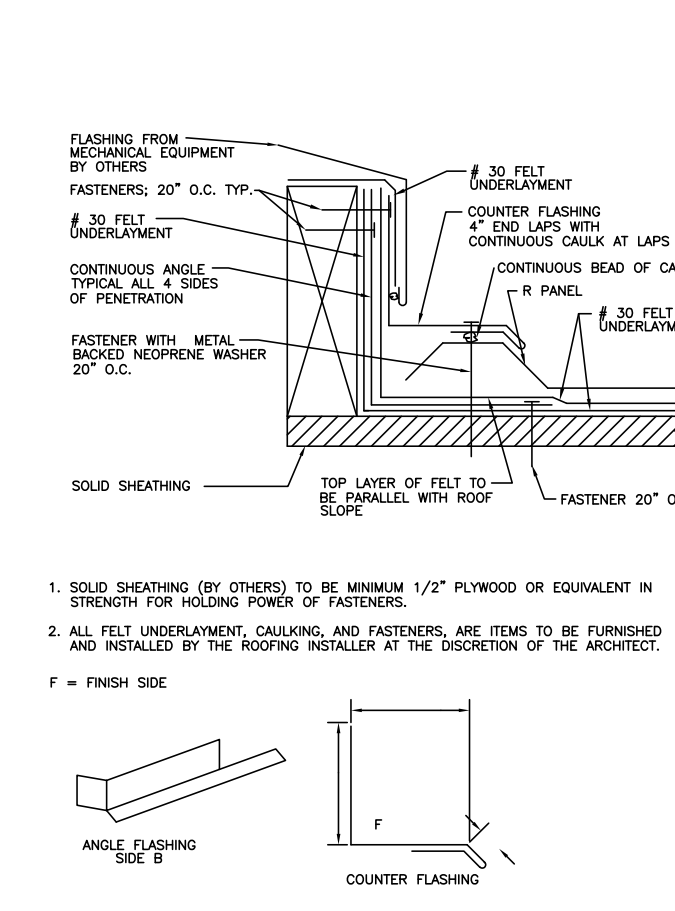


6 | TYPICAL SQUARE PENETRATION (SIDE B)

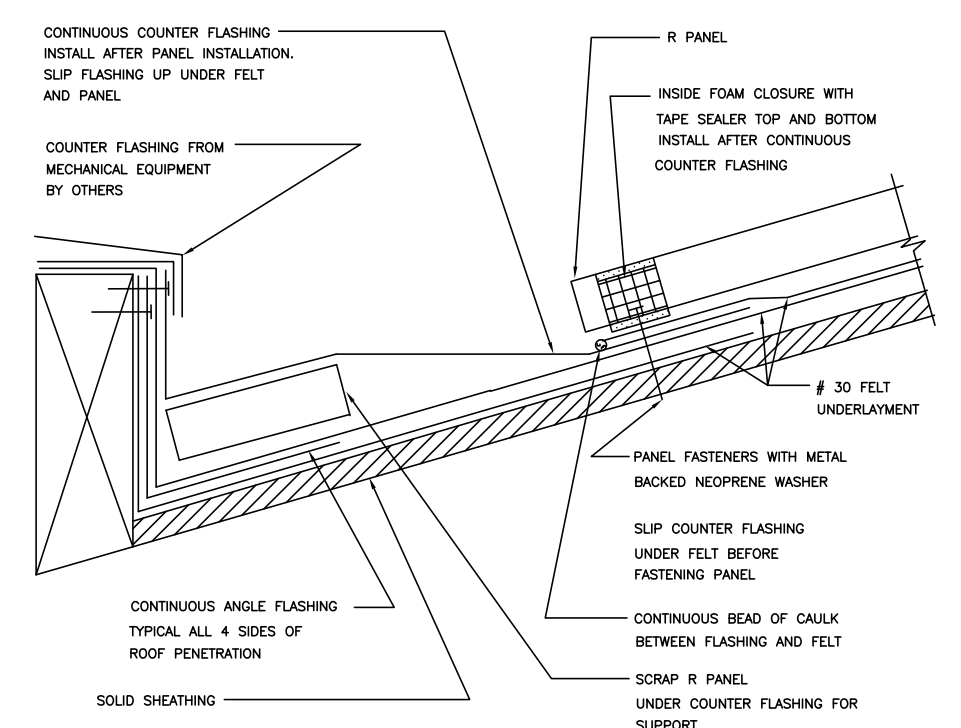


7 | TYPICAL RIDGE DETAIL

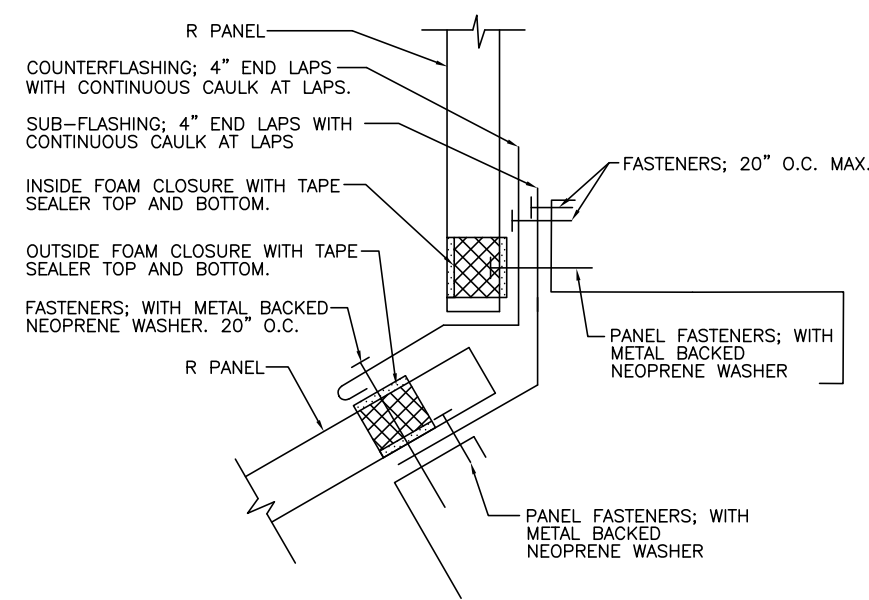

8 | TYPICAL HEAD WALL DETAIL

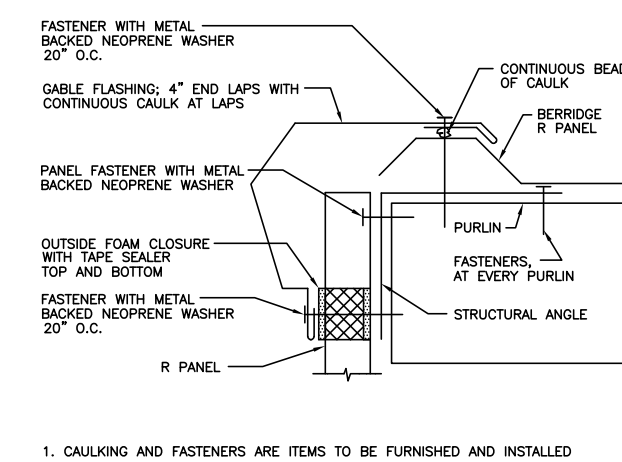

9 | TYPICAL GABLE DETAIL

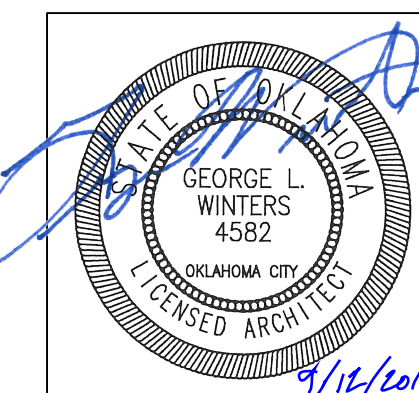

Revision	DETAILS
Project Number	18-031
Sheet Title	
Date	07.27.2018
Sheet No.	A2.0