

**STUDIO ARCHITECTURE**  
 816 NORTH WALKER  
 SUITE 100  
 OKLAHOMA CITY, OK 73103  
 VOICE: 405.605.1044  
 FACSIMILE: 405.606.7044  
 WWW.STUDIOARC.COM



CEC CORPORATION  
 4555 W. MEMORIAL ROAD  
 OKLAHOMA CITY, OK 73142  
 P-405.753.4300  
 WWW.CONNECTCEC.COM  
 STATE OF OK CERTIFICATE OF AUTHORIZATION  
 CAP: 32 EXPIRES: 2016-06-30

**OSU FOUNDATION EXPANSION  
 CONSTRUCTION DOCUMENTS**  
**Oklahoma State University Foundation**  
 400 S. Monroe St.  
 Stillwater, OK 74074


Revision		
No.	Description	Date

Project Number  
**12010.00**  
 Sheet Title

**WEST PARKING  
 SITE LAYOUT**


Date  
**06/01/2016**

**C.8.1**

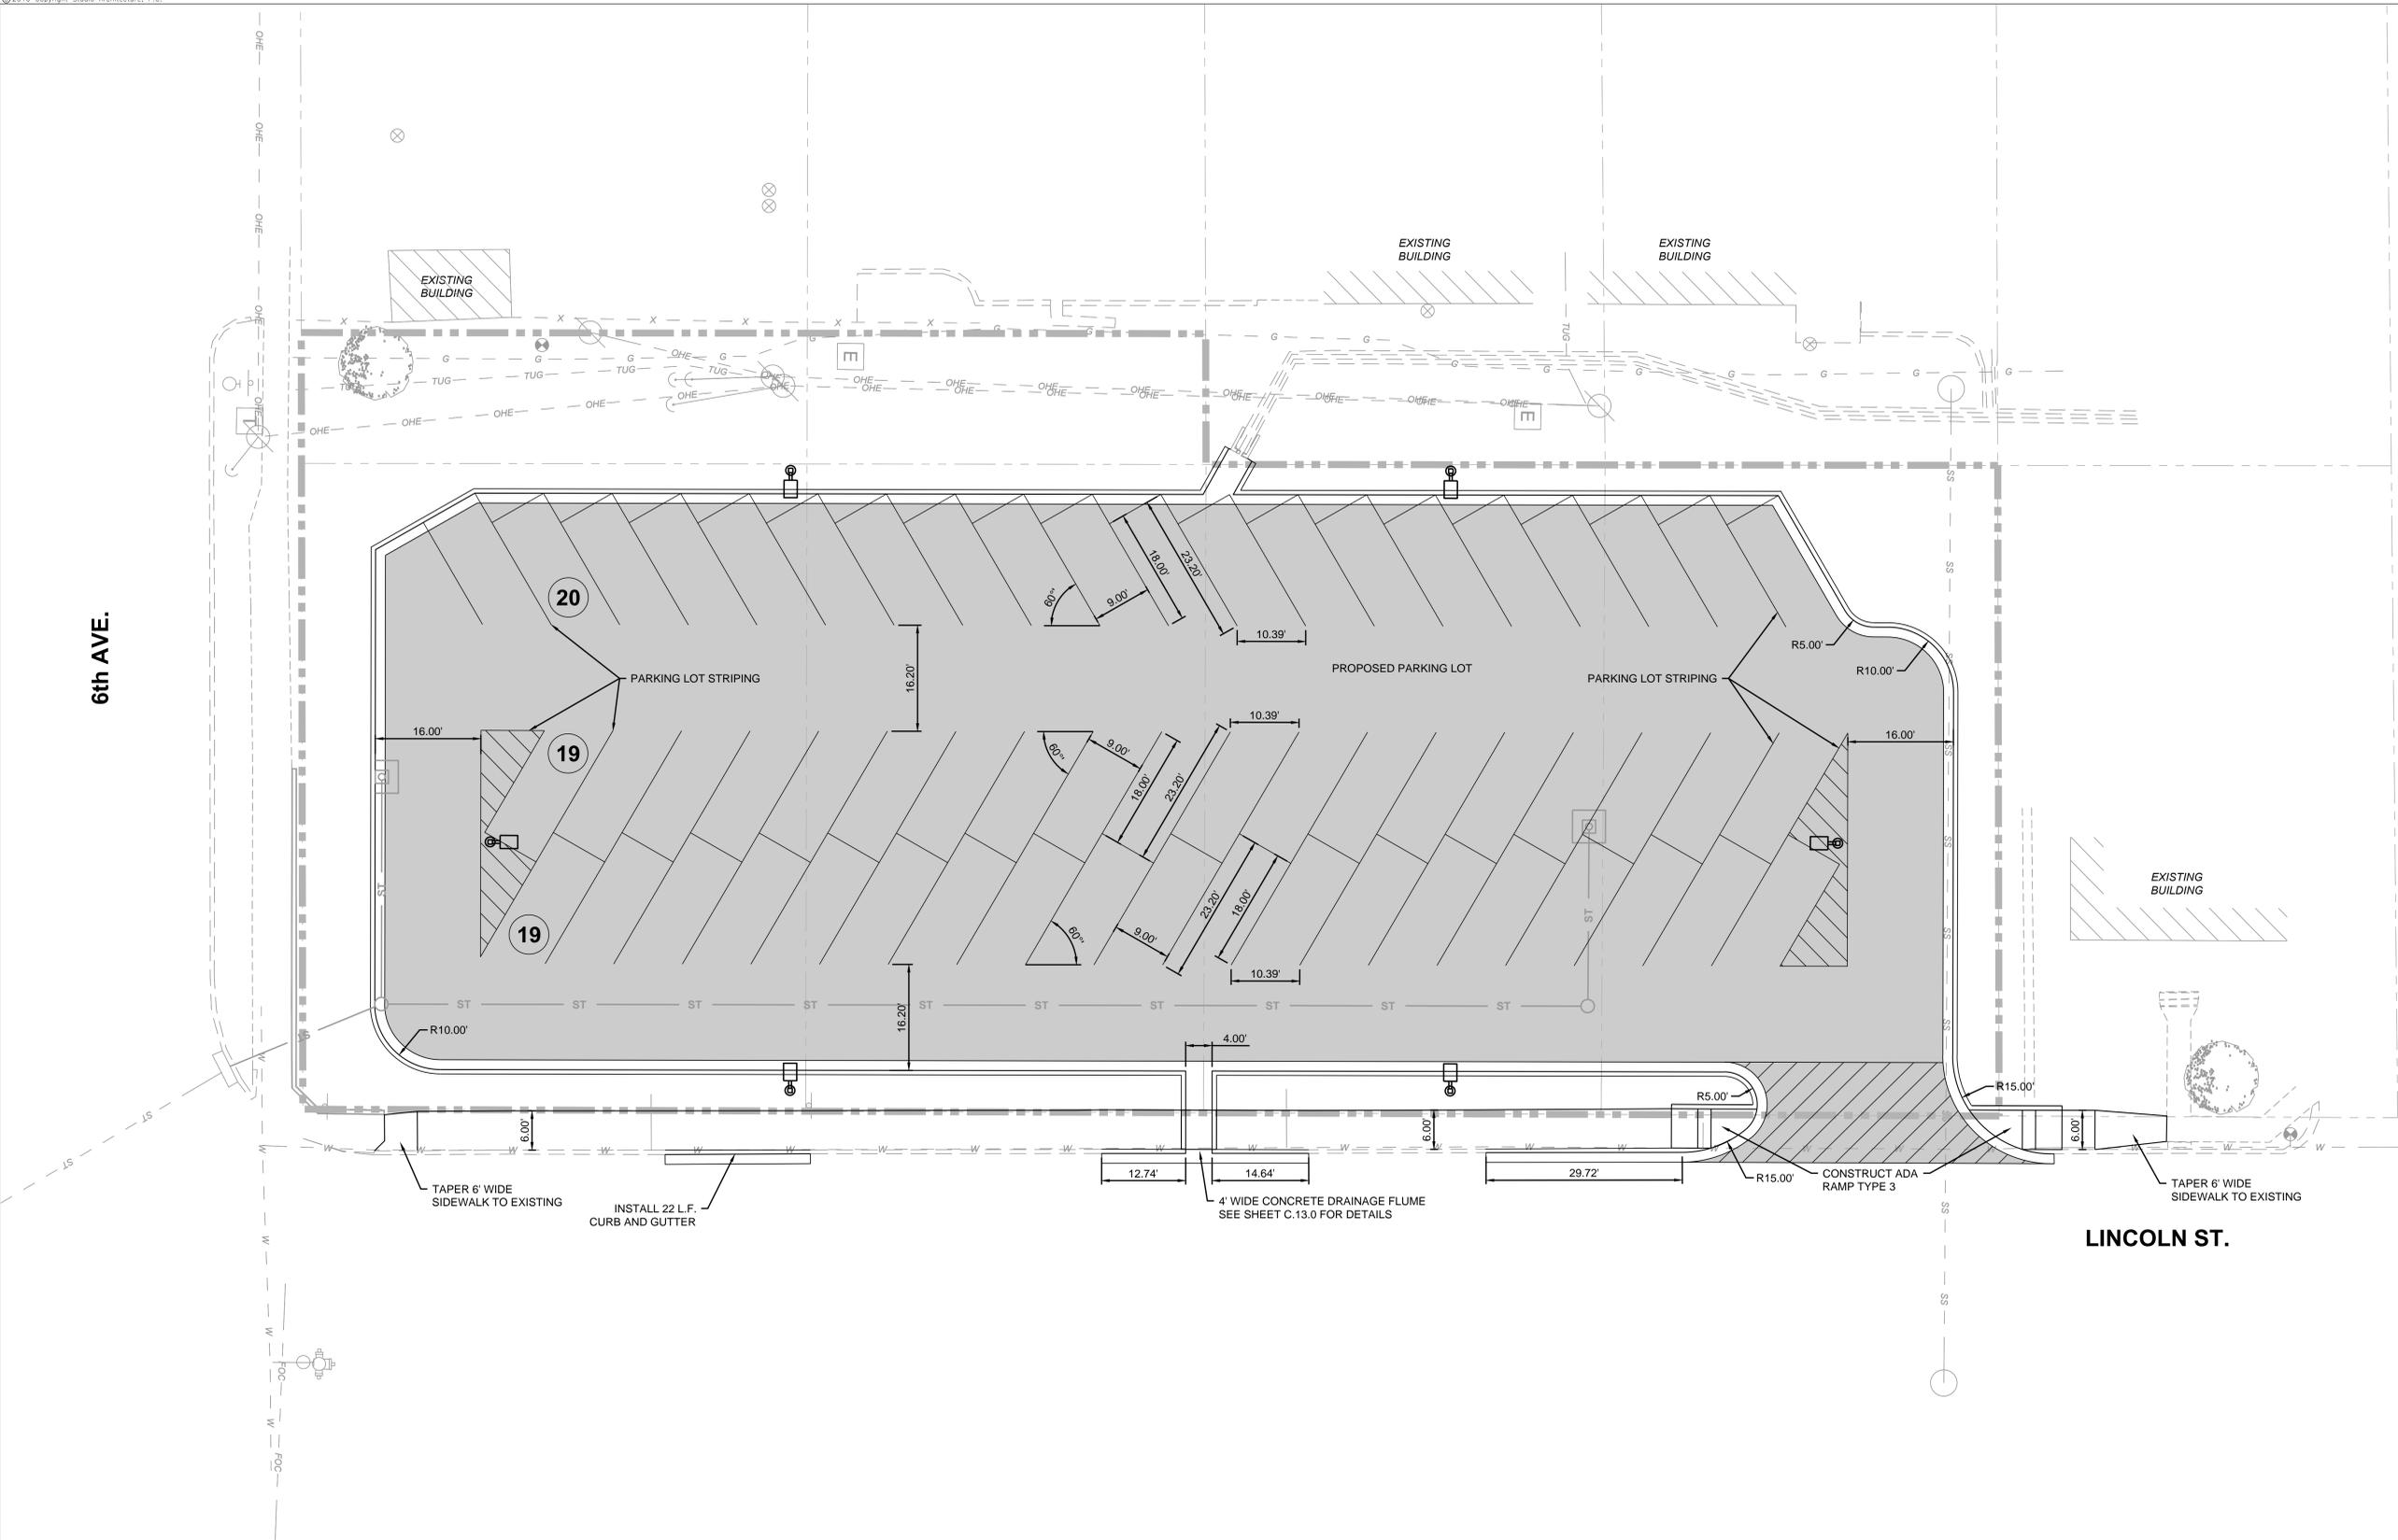

**PAVING LEGEND**

	LIGHT ASPHALT
	HEAVY CONCRETE

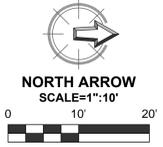

6th AVE.

LINCOLN ST.