



THIS DOCUMENT TOGETHER WITH THE CONCEPTS AND DESIGN PRESENTED HERE IN, AS AN INSTRUMENT OF SERVICE, IS INTENDED ONLY FOR THE SPECIFIC PURPOSE AND CLIENT FOR WHICH IT WAS PREPARED. REUSE OF AND IMPROPER RELIANCE ON THIS DOCUMENT WITHOUT WRITTEN AUTHORIZATION AND ADAPTATION BY GOSE & ASSOCIATES, SHALL BE WITHOUT LIABILITY TO GOSE & ASSOCIATES.

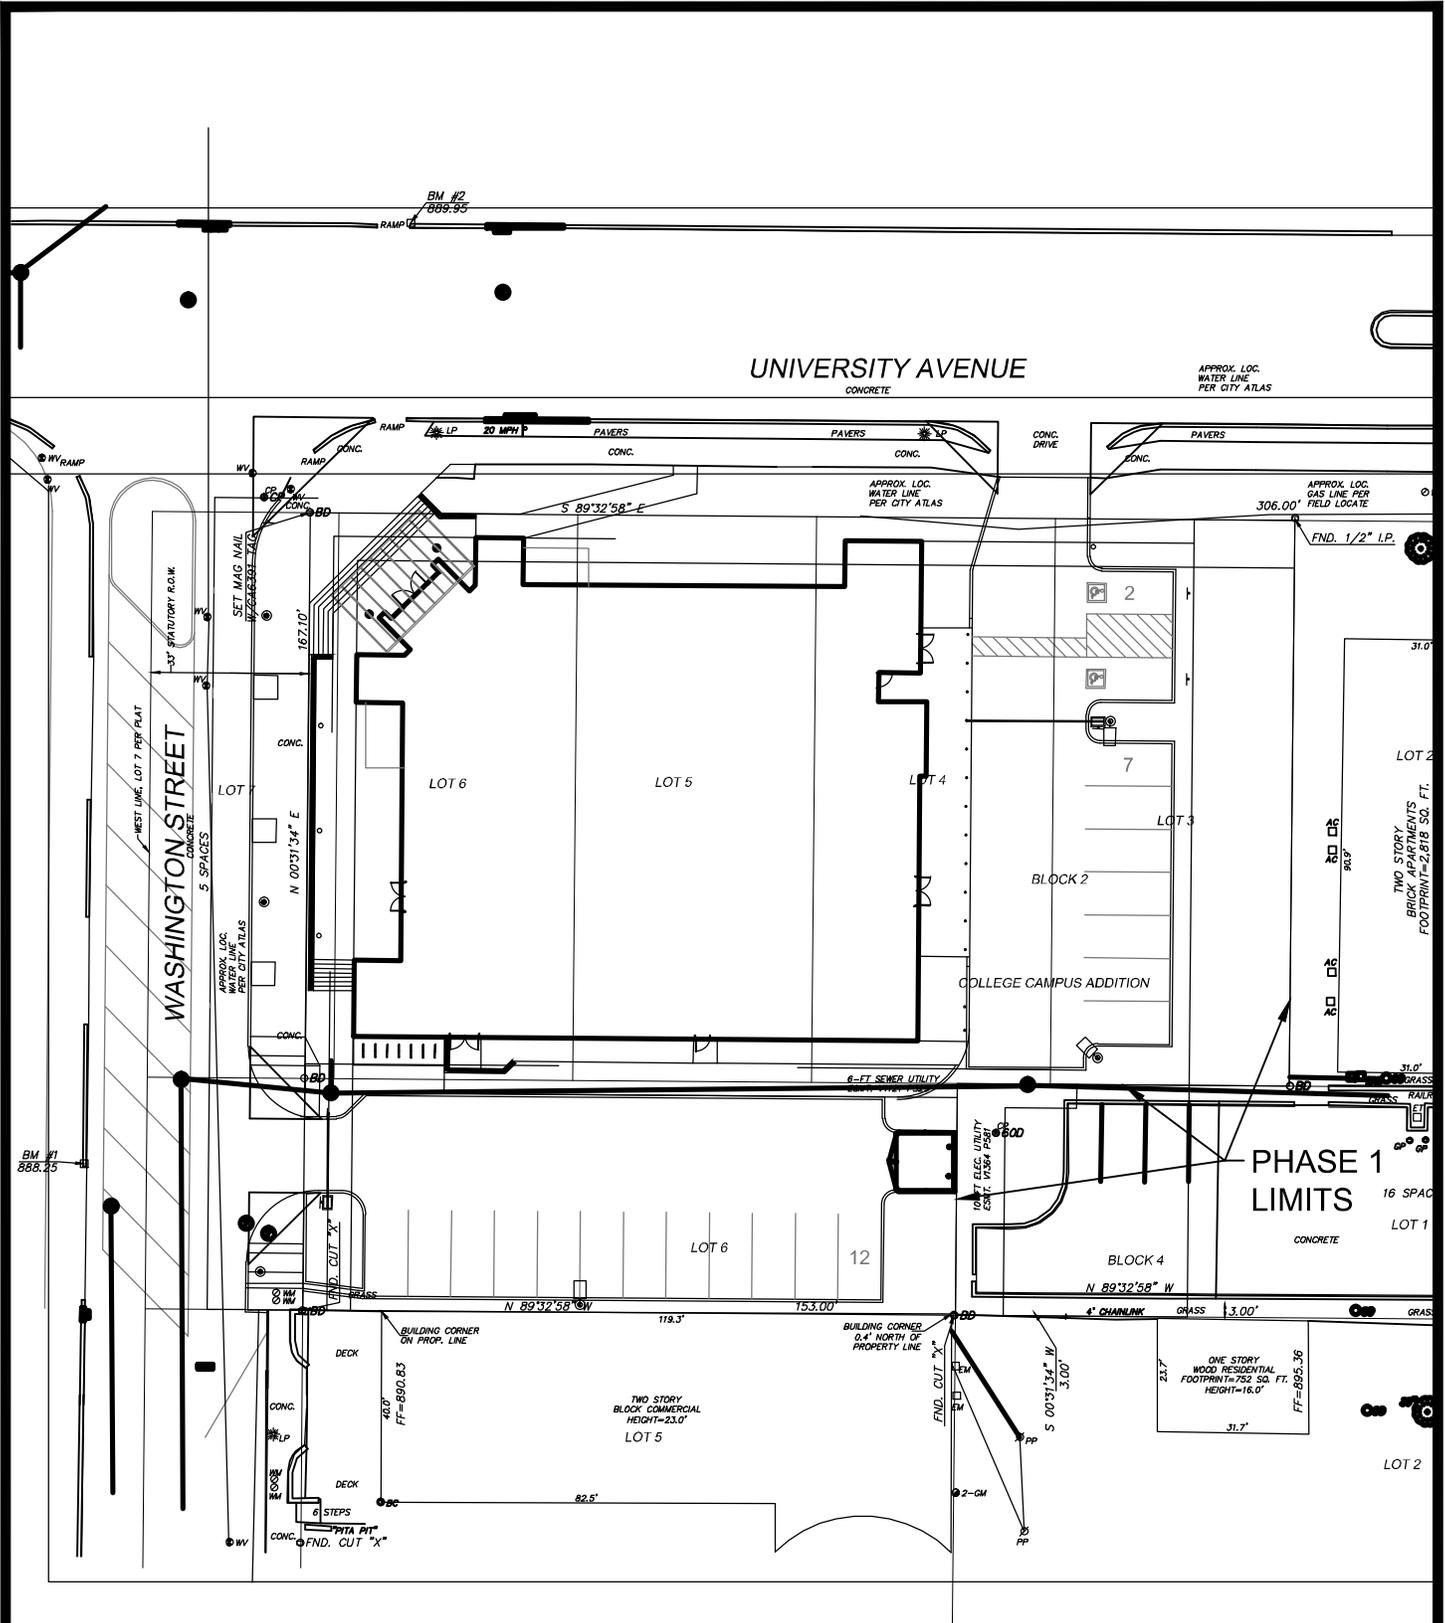


PHASE 1
WESLEY FOUNDATION
SCALE: 1"=40' @ 8.5x11
DATE:
JOB NO: 1199-01

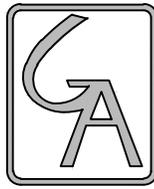


Gose & Associates
 ENGINEERING • PLANNING • LAND SERVICES

113 E. 8th Avenue Stillwater, OK 74074 PH (405) 743-4907 CA 1640
www.gose-associates.com

THIS DOCUMENT TOGETHER WITH THE CONCEPTS AND DESIGN PRESENTED HERE IN, AS AN INSTRUMENT OF SERVICE, IS INTENDED ONLY FOR THE SPECIFIC PURPOSE AND CLIENT FOR WHICH IT WAS PREPARED. REUSE OF AND IMPROPER RELIANCE ON THIS DOCUMENT WITHOUT WRITTEN AUTHORIZATION AND ADAPTATION BY GOSE & ASSOCIATES, SHALL BE WITHOUT LIABILITY TO GOSE & ASSOCIATES.

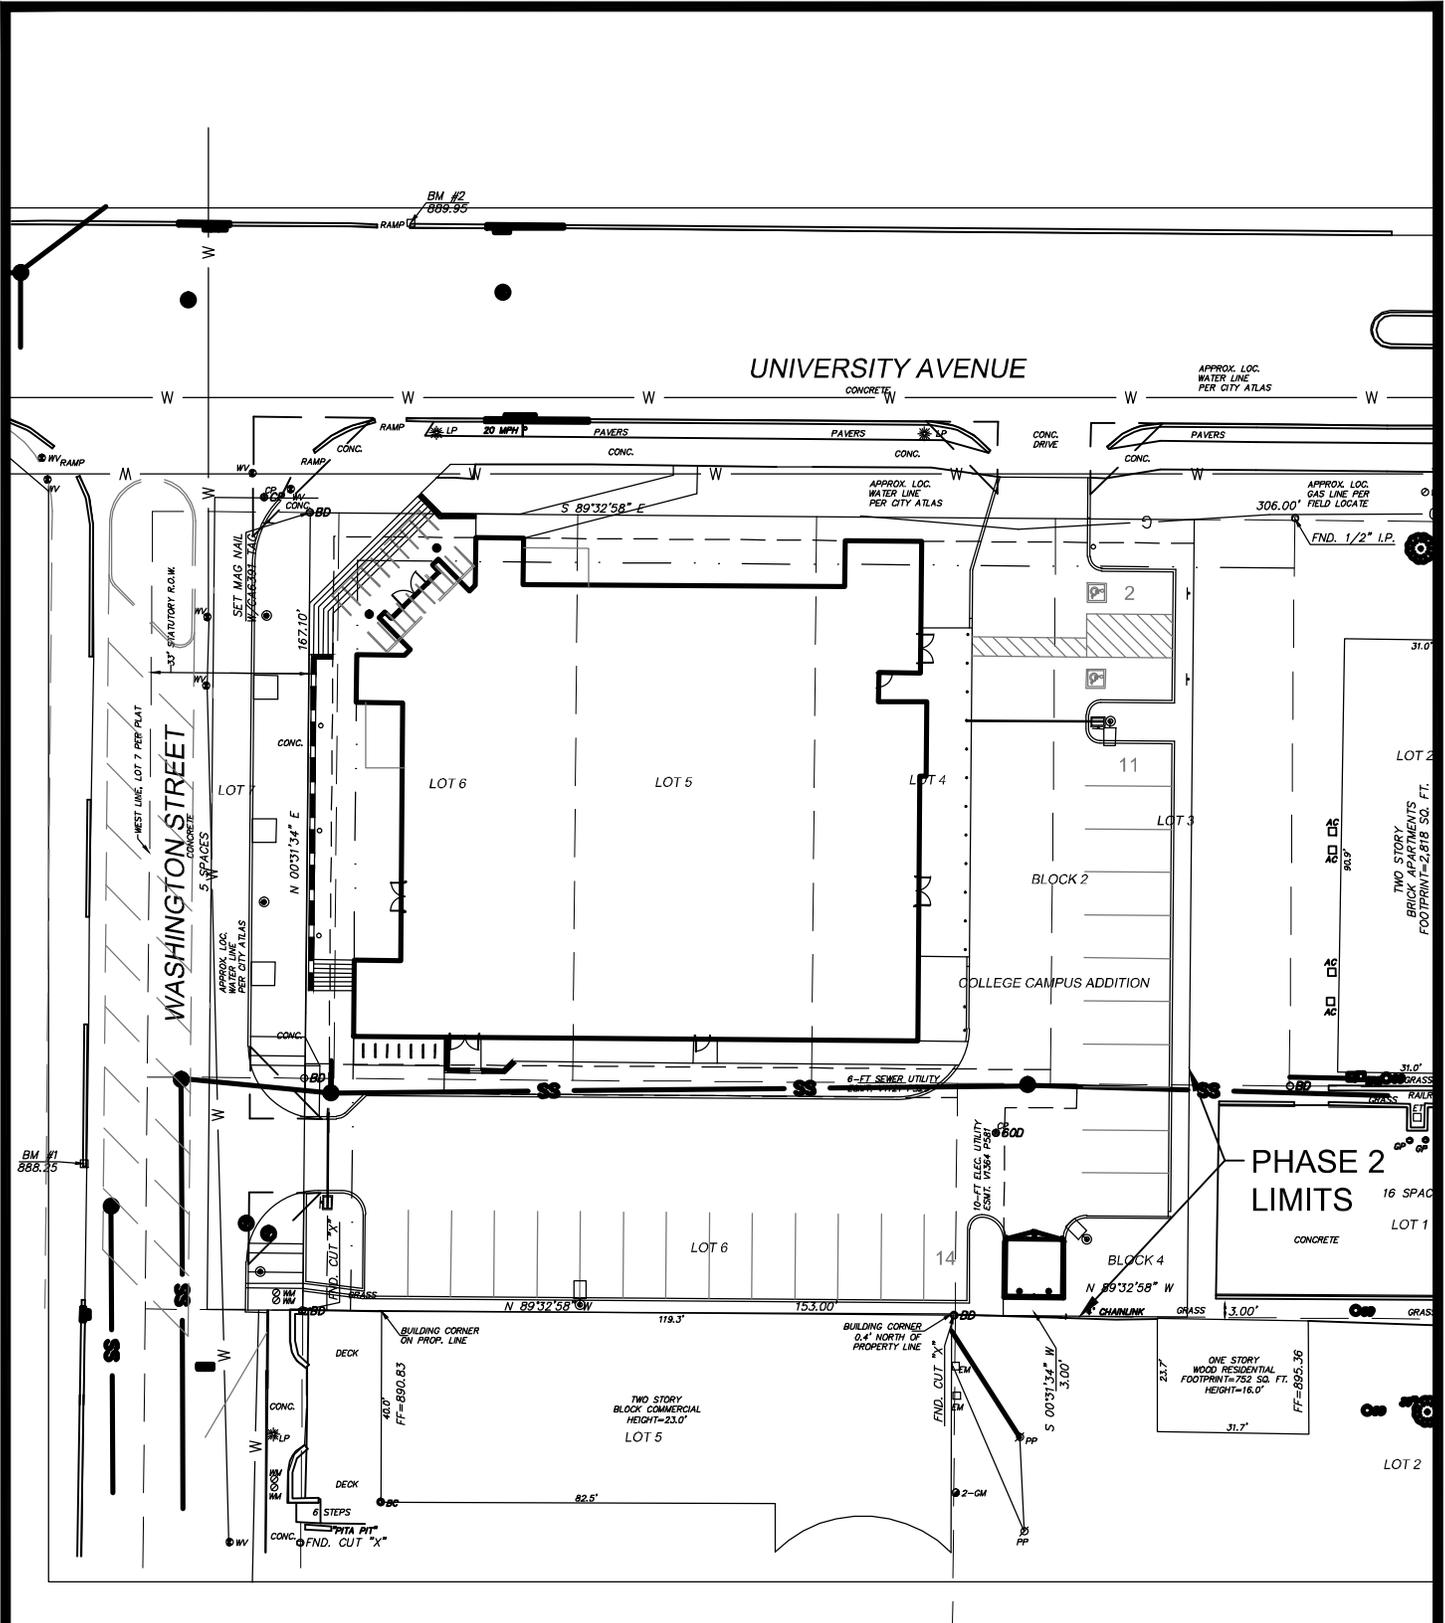

PHASE 2
WESLEY FOUNDATION
SCALE: 1"=40' @ 8.5x11
DATE:
JOB NO: 1199-01

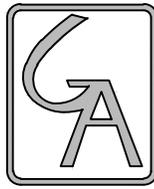

Gose & Associates
 ENGINEERING • PLANNING • LAND SERVICES

113 E. 8th Avenue Stillwater, OK 74074 PH (405) 743-4907 CA 1640
www.gose-associates.com